


LEVEL 0



LEVEL 1

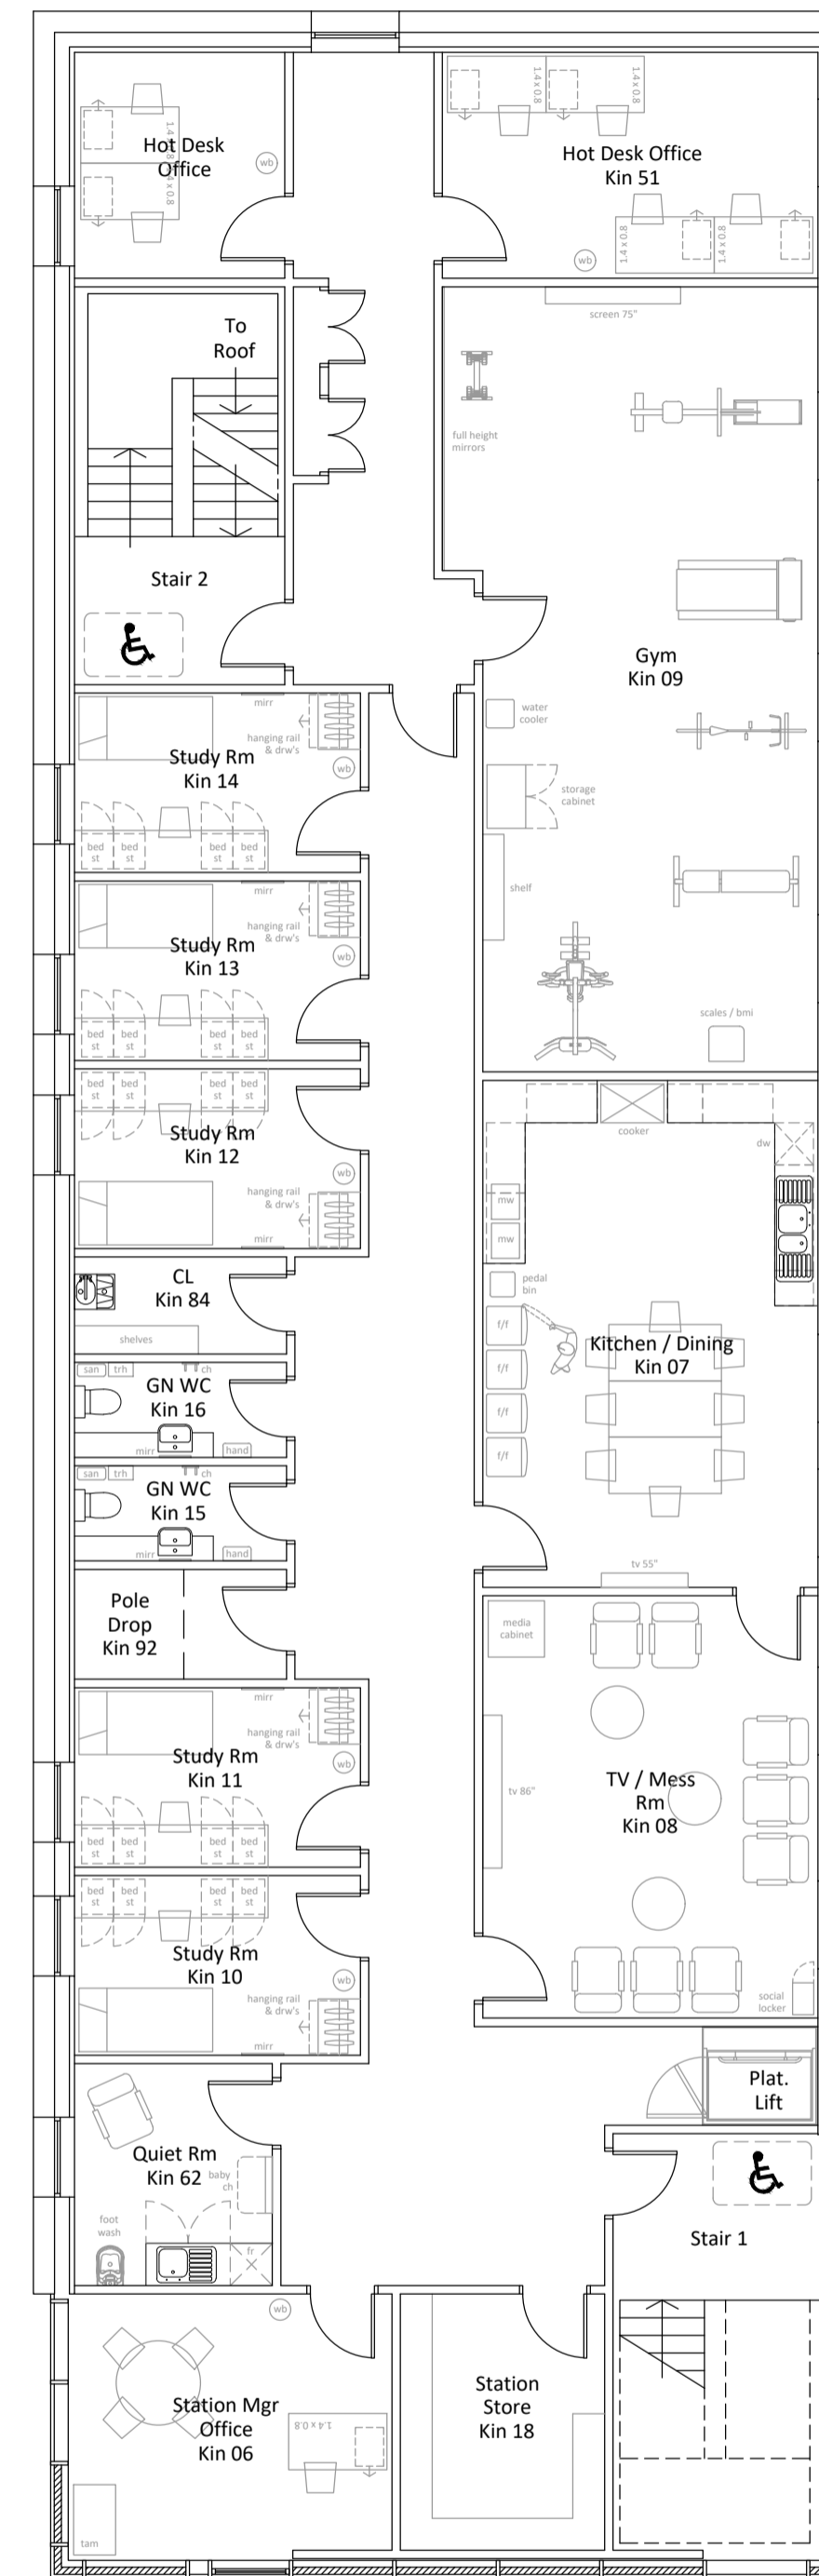

This drawing is ©Bradshaw Gass & Hope LLP and is not to be copied, reproduced or re-distributed either in whole or in part without the prior written permission of the originator.  
 The originator shall have no responsibility for any liability, loss, cost, damage or expense arising from or relating to any use of this document other than for its intended purpose on this project.  
 This drawing shall be read in conjunction with all other relevant drawings, specifications and associated documentation. Any discrepancies, errors or omissions are to be reported to the originator before proceeding with work.  
 All dimensions are to be checked on site by the contractor prior to proceeding with any work.

**Hazard Identification**

ref	hazard	date

P1	FIRST ISSUE	ST	28.04.23
ref	revision	by	date

**BGH** Architects  
 Consulting Engineers  
 Quantity Surveyors  
 21 Silverwell Street  
 Bolton  
 BL1 1PR  
 t: 01204 525321  
 email@bghbolton.co.uk  
 www.bghbolton.co.uk

**Bradshaw Gass & Hope LLP**

client  
**GREATER MANCHESTER  
 COMBINED AUTHORITY**

project  
**NEW FIRE STATIONS  
 FEASIBILITY STUDIES**

drawing  
**STOCKPORT (KING STREET) FS  
 PROPOSED FURNITURE PLANS**

drawn by	ST	date	APR 23
checked by		date	

scale	1:100	A1
-------	-------	----

dwg no	1978.35.6354	rev	P1
--------	--------------	-----	----